

**FRONT ELEVATION**

SCALE: 1/4" = 1'



**LEFT ELEVATION**

SCALE: 1/8" = 1'



**RIGHT ELEVATION**

SCALE: 1/8" = 1'



**REAR ELEVATION**

SCALE: 1/4" = 1'

I have prepared the technical design calculations for this building and reviewed the drawings for conformance to the design calculations.  
Designer: \_\_\_\_\_ Date: \_\_\_\_\_  
"Designer is not responsible for any failures by the contractor or builder to adhere to the original design drawings. All design calculations are the property of the designer. All costs of testing, calculation, and professional engineering will be paid by the owner."

LEGAL: LOT 16 LEWIS + CLARK


DATE: 11/22/23

SQ. FT.  
LIVING 2321 SQ. FT.  
GARAGE 1421 SQ. FT.  
BASEMENT 2185 SQ. FT.  
SHOP 914 SQ. FT.

SCALE: AS LISTED



MAIN FLOOR PLAN

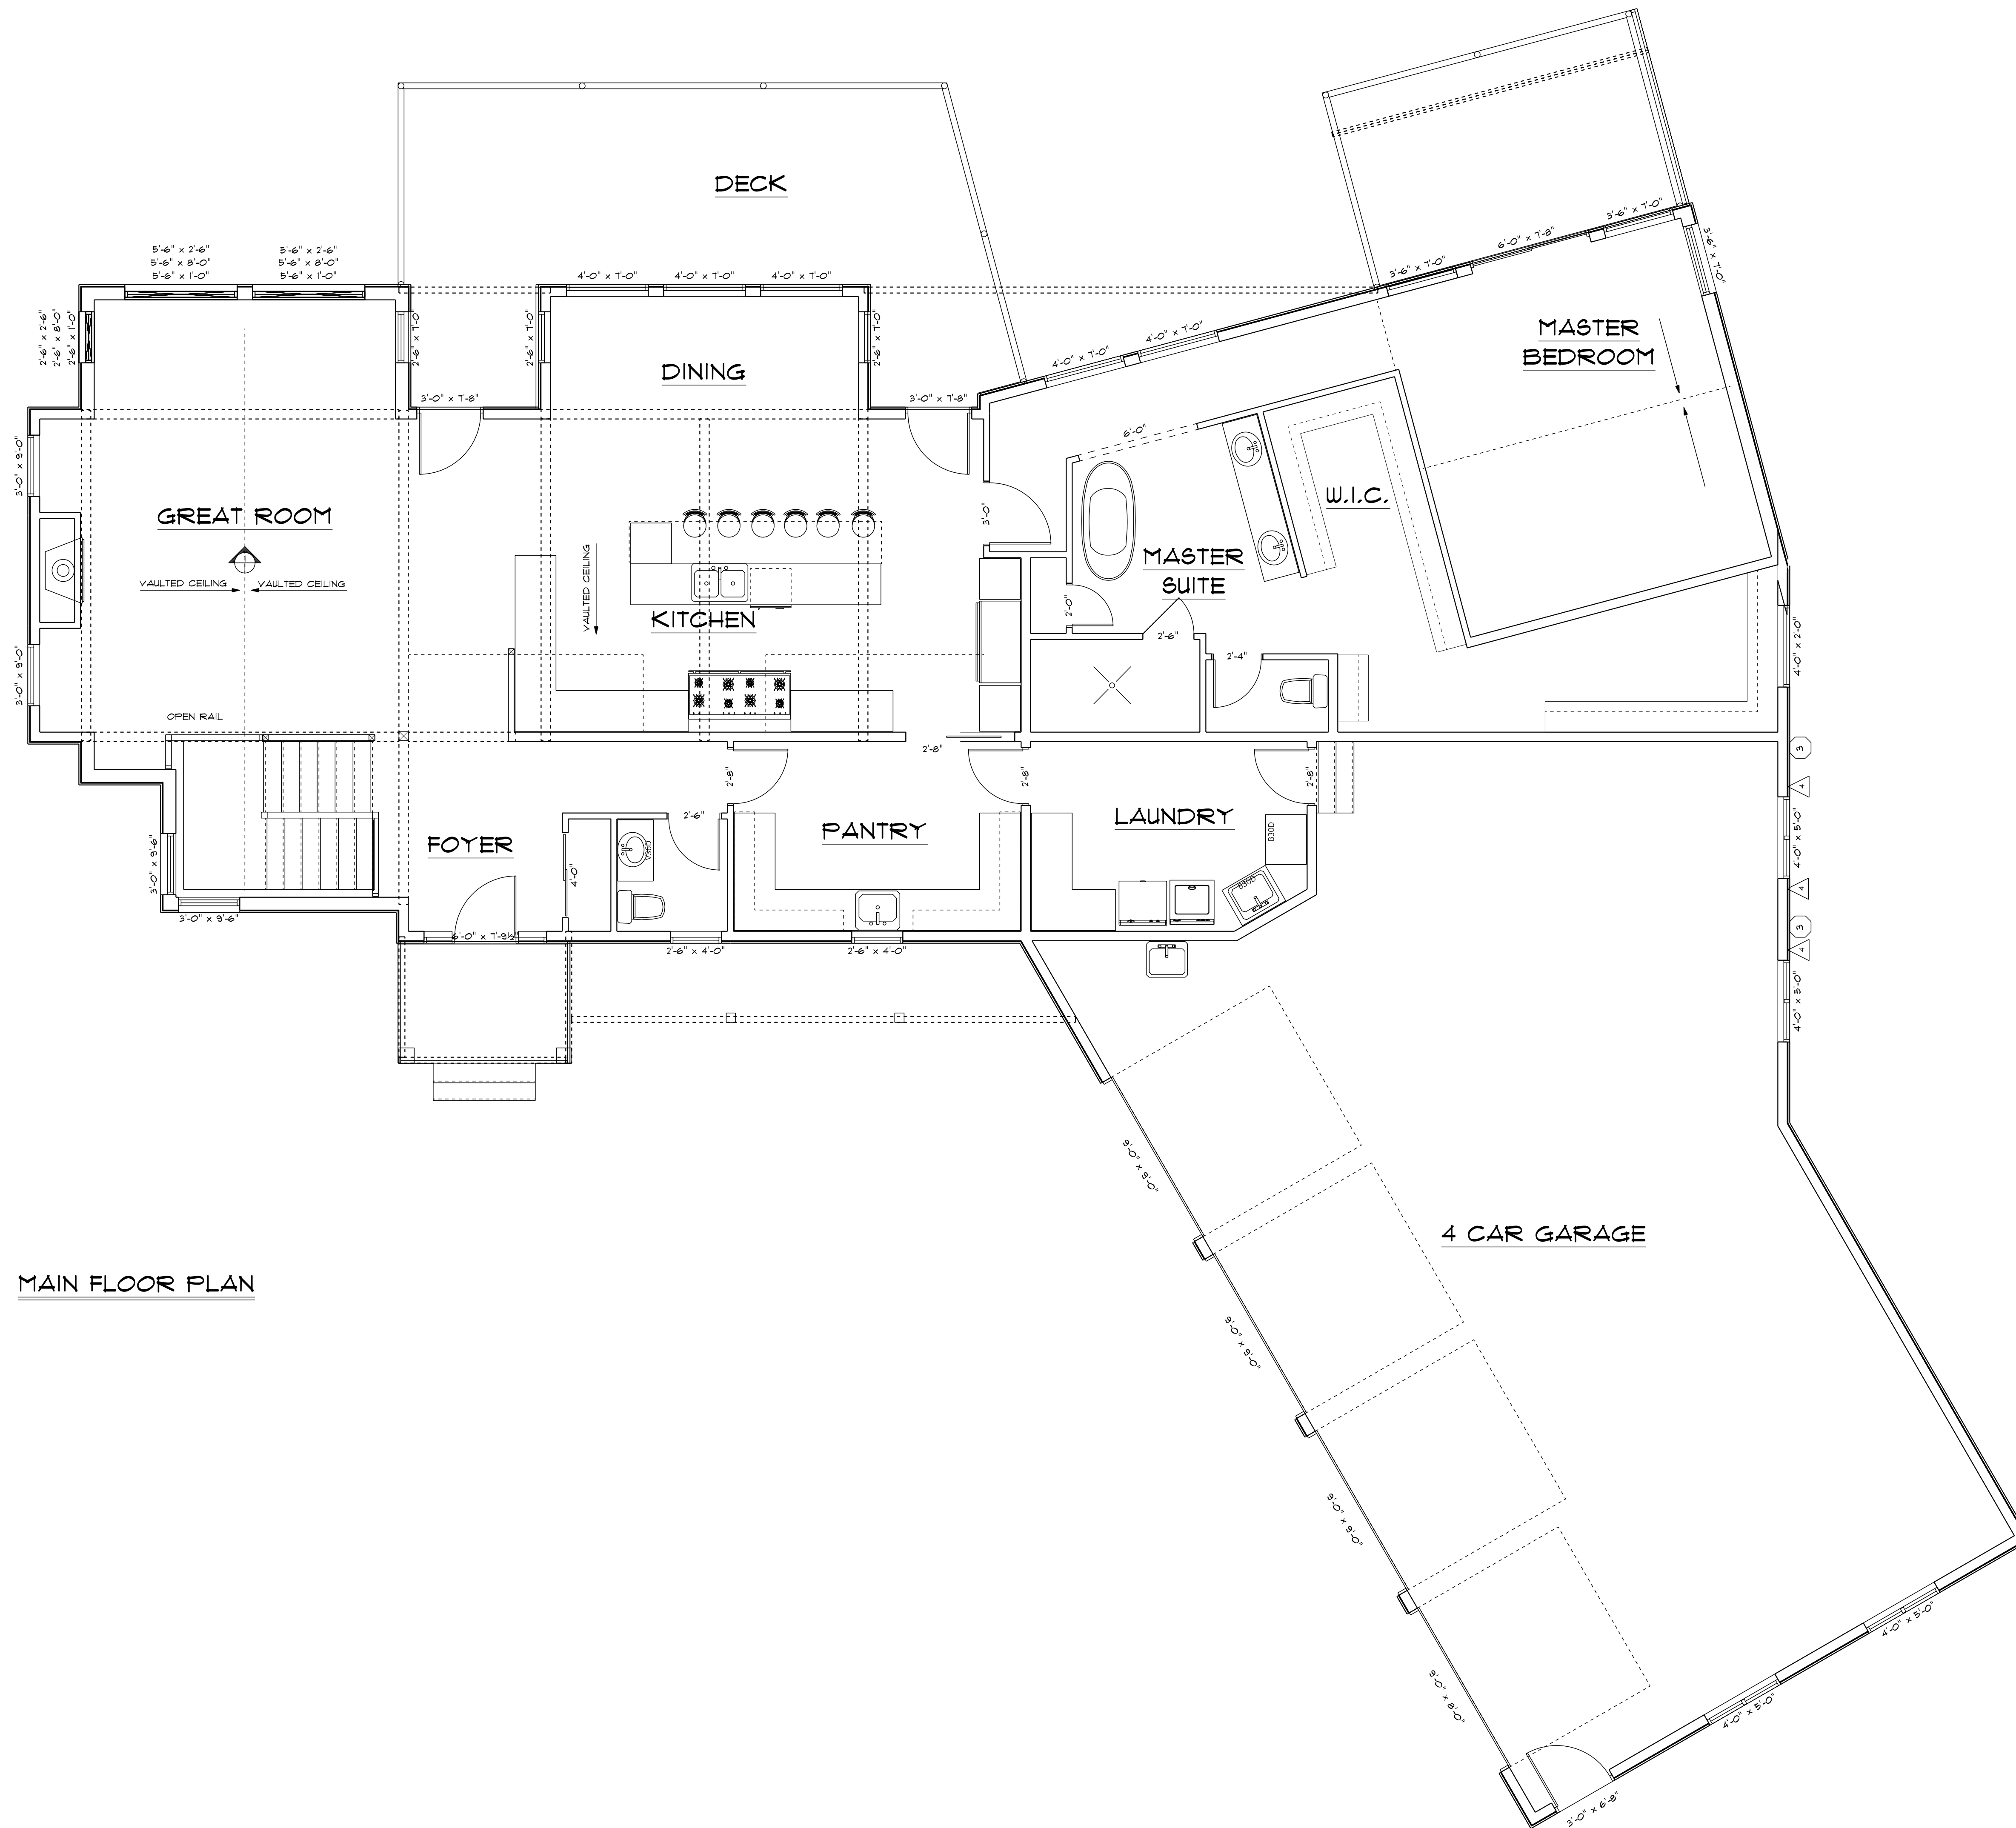

**3D DRAFTING & DESIGN INC.**  
 7804 MC SOUTE, GROUND LEVEL  
 ANCHORAGE, ALASKA 99507  
 DRAFTING@3DDI.COM  
 CELL (907) 244-7759

I have prepared the technical design calculations for this building and reviewed the drawings for conformance to the design calculations.  
 Designer: **Shawn Brackley** Date: **11/22/23**  
 \*Designer is not responsible for any failures by the contractor or other trades to follow the original design. All design errors are the responsibility of the designer. All cases of testing, calculation, and professional engineering will be paid by the owner.

**CROWN POINTE HOMES**  
 Anchorage, Alaska

MAIN FLOOR

FRISON RESIDENCE

LEGAL: LOT 16  
 LEWIS & CLARK

DATE:  
 11/22/23

SQ. FT.  
 LIVING 2321 SQ. FT.  
 GARAGE 1421 SQ. FT.

SCALE:  
 1/4" = 1'

SHEET:  
**4**  
 OF: 11